


BOUNDARY PLAN  
FOR  
FRANCIS H. & JANET R. FITZGERALD ET.AL.


IN  
HAMPTON & NORTH HAMPTON, NH

SCALE: 1"=100' JUNE 1996

PREPARED BY  
STOCKTON SERVICES  
PO BOX 1306 HAMPTON, NH 03843-1306  
SHEET 1 OF 3 SHEETS

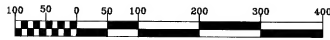


IN FEET  
1"=100'

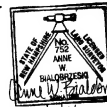



I CERTIFY THAT THIS SURVEY PLAT IS NOT A SUBDIVISION PURSUANT TO THIS TITLE AND THAT THE LINES OF STREETS AND WAYS SHOWN ARE THOSE OF PUBLIC OR PRIVATE STREETS OR WAYS ALREADY ESTABLISHED AND THAT NO NEW WAYS ARE SHOWN.

Anne W. Bialobrzewski 6/5/96  
ANNE W. BIALOBRZEWSKI LLS#702 DATE

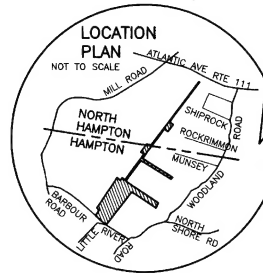

OWNERS OF RECORD:

1. THE JANET R. FITZGERALD REVOCABLE TRUST OF 1991  
TRACT 1 - RCRD 2919-2873 - 15.976 ACRES
2. THE FRANCIS H. FITZGERALD REVOCABLE TRUST OF 1991  
TRACT 2 - RCRD 2919-2874 - 6.073 ACRES  
TRACT 3 - RCRD 2919-2875 - 10.815 ACRES  
TRACT 4 - RCRD 3155-1206.7 - 2.72 ACRES  
TRACT 5 - RCRD 2919-2875 - 1.90 ACRES  
(1.88 AC± HAMPTON, 1600 SFE NORTH HAMPTON)  
TRACT 6 - RCRD 2919-2875 - 2.78 ACRES  
TRACT 7 - RCRD 2919-2875 - 2.78 ACRES  
(6,000 SFE HAMPTON, 2,64 AC± NORTH HAMPTON)  
TRACT 8 - RCRD 3149-1446 - 1.992 ACRES  
TOTAL AREA: 28.28 ACRES
3. FRANCIS H. & JANET R. FITZGERALD  
TRACT 9 - RCRD 1562-353 - 4.34 ACRES
4. JOY F. & ANTHONY J. WATSON  
TRACT A - RCRD 2575-2699 - 7.614 ACRES  
TRACT B - RCRD 3108-2298 - 1.063 ACRES  
TOTAL AREA: 5.68 ACRES

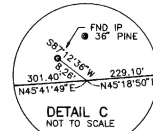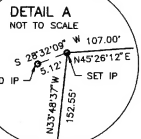

REFERENCE: "A PLAN OF SHIRLEY B. MCRAE PROPERTY HAMPTON, NH, SCALE: 1"=100', F.E. DREW R.L.S. JAN. 1973."

N/F SHIRLEY B. MCRAE  
RCRD 1424-250  
TAX MAP 110 LOT 3c

TRACT 1  
N/F THE JANET R. FITZGERALD  
REVOCABLE TRUST OF 1991  
RCRD 2919-2873  
TAX MAP 111 LOT 1  
15.976 ACRES

N/F SHIRLEY B. MCRAE  
RCRD 2379-252  
TAX MAP 110 LOT 3c  
SEE RCRD 378-476

N/F TOWN OF HAMPTON  
RCRD 2866-2542  
TAX MAP 93 LOT 1  
SEE RCRD 586-116

TRACT 2  
6.073 ACRES

N/F THE FRANCIS H. FITZGERALD  
REVOCABLE TRUST OF 1991  
RCRD 2919-2874

N/F ROBERT E. & NANCY J. MOARATY  
RCRD 1359-180  
TAX MAP 129 LOT 2

TRACT A

N/F JOY F. & ANTHONY J. WATSON  
RCRD 2575-2699  
TAX MAP 129 LOT 3  
7.614 ACRES

TRACT B

N/F MURIEL E. STILLINGS HEIRS  
RCRD 1560-05  
TAX MAP 93 LOT 3  
SEE RCRD 394-457

N/F RICHARD A. & ANNE C. HANSEN  
RCRD 2206-1264  
TAX MAP 111 LOT 304-009  
SEE RCRD PLAN #022583

LEGEND


- FND IP FOUND IRON PIPE
- SET IP SET 3/4" OR 1" IRON PIPE
- SET WITH YELLOW SURVEY CAP (STOCKTON #732)
- RR SPK RAILROAD SPIKE
- SET DH SET DRILL HOLE
- UTILITY POLE
- STONE WALL
- RCRD ROCKINGHAM COUNTY
- RCRD REGISTRY OF DEEDS
- FND SB FOUND FIELDSTONE BOUND
- SET IP SET IRON PIPE IN STONES
- IPIN IRON PIN (REBAR)
- SET SPIKE SET 14" NAIL (1/2" HEAD)

N/F ROGER W. & JOAN HAZELL  
RCRD 2497-1967  
TAX MAP 113 LOT 17a  
RCRD PLAN #011932


D-24683

Sheet 1 of 3

217 SHEET 1 OF 3

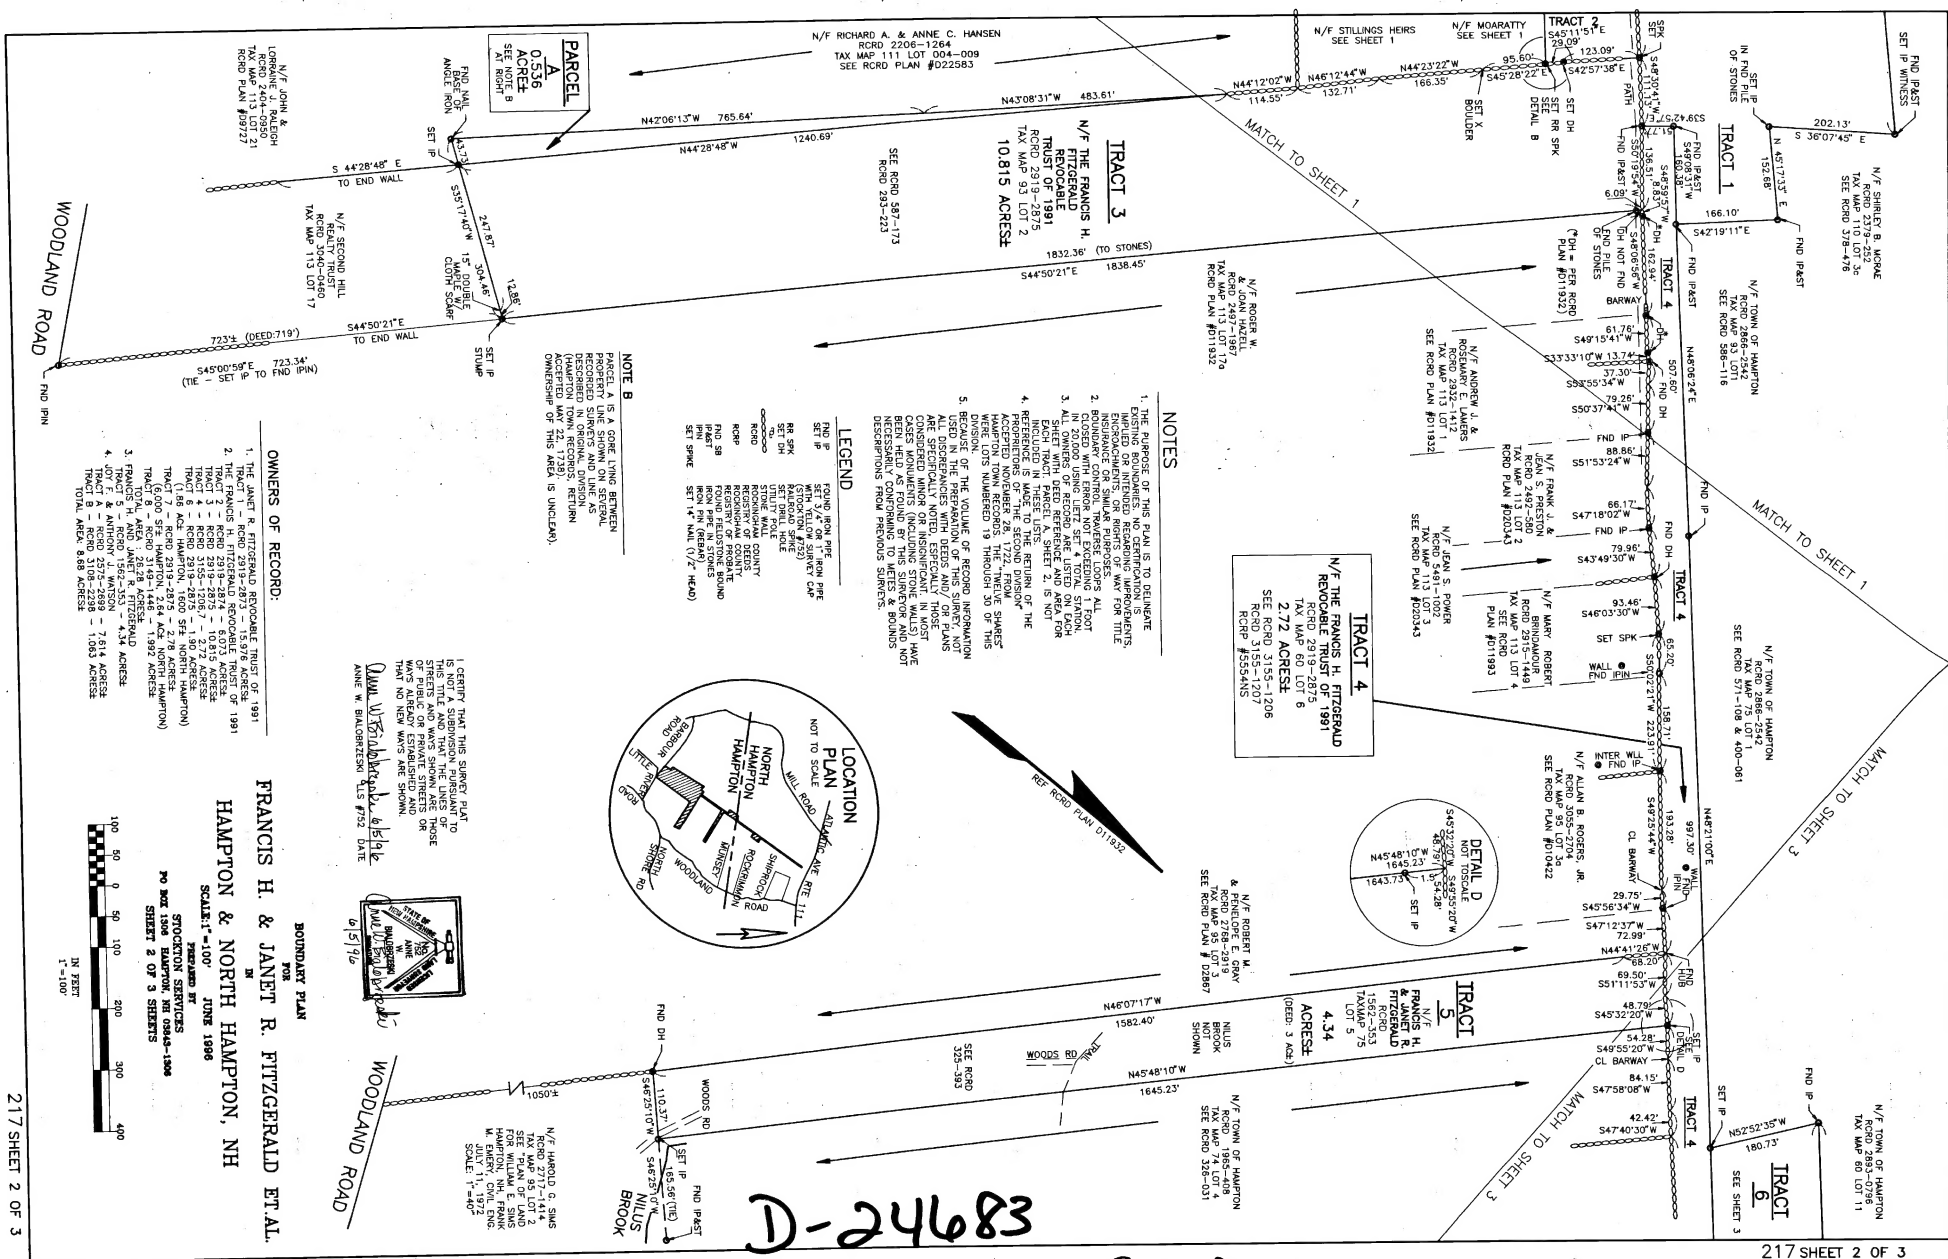


BOUNDARY PLAN  
FOR  
**FRANCIS H. & JANET R. FITZGERALD ET AL.**  
IN  
**HAMPTON & NORTH HAMPTON, NH**  
SCALE: 1"=100' JUNE 1996  
PREPARED BY  
STOCKTON SERVICES  
PO BOX 1306 HAMPTON, NH 03843-1306  
SHEET 3 OF 3 SHEETS

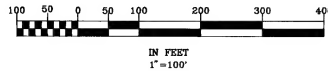

I CERTIFY THAT THIS SURVEY PLAT IS NOT A SUBDIVISION PURSUANT TO THIS TITLE AND THAT THE LINES OF STREETS AND WAYS SHOWN ARE THOSE OF PUBLIC OR PRIVATE STREETS OR WAYS ALREADY ESTABLISHED AND THAT NO NEW WAYS ARE SHOWN.  
*Anne W. Bialobrzewski 6/5/96*  
ANNE W. BIALOBRZEWSKI LL# 1252 DATE

OWNERS OF RECORD:

1. THE JANET R. FITZGERALD REVOCABLE TRUST OF 1991  
TRACT 1 - RCRD 2919-2873 - 15.976 ACRES±
2. THE FRANCIS H. FITZGERALD REVOCABLE TRUST OF 1991  
TRACT 2 - RCRD 2919-2874 - 6.073 ACRES±  
TRACT 3 - RCRD 2919-2875 - 10.815 ACRES±  
TRACT 4 - RCRD 3155-1206.7 - 2.73 ACRES±  
TRACT 6 - RCRD 2919-2875 - 1.90 ACRES±  
TRACT 7 - RCRD 2919-2875 - 2.78 ACRES±  
(1.86 AC± HAMPTON, 1.600 SF± NORTH HAMPTON)  
TRACT 8 - RCRD 3149-1446 - 1.992 ACRES±  
(6,000 SF± HAMPTON, 2.64 AC± NORTH HAMPTON)  
TRACT 9 - RCRD 3149-1446 - 1.992 ACRES±  
TOTAL AREA: 26.28 ACRES±
3. FRANCIS H. AND JANET R. FITZGERALD  
TRACT 5 - RCRD 1965-333 - 4.34 ACRES±
4. JOY F. & ANTHONY J. WATSON  
TRACT A - RCRD 2575-1699 - 7.614 ACRES±  
TRACT B - RCRD 3108-2298 - 1.063 ACRES±  
TOTAL AREA: 8.68 ACRES±

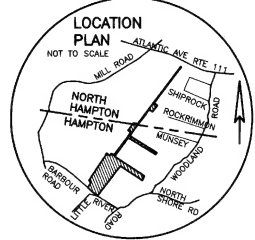

**TRACT 7**  
N/F THE FRANCIS H. FITZGERALD  
REVOCABLE TRUST OF 1991  
RCRD 2919-2875  
HAMPTON TAX MAP 60 LOT 17d  
NORTH HAMPTON TAX MAP 2 LOT 66  
**2.78 ACRES±**  
2.64 ACRES± IN NORTH HAMPTON  
6,000 SF± IN HAMPTON

N/F CARMEN Z. MILLER  
GARY EUGENE MILLER, JR.  
GREGORY SCOTT MILLER  
RCRD 2523-1174  
TAX MAP 6 LOT 15  
SEE RCRD 390-337

N/F JON & CAROL HODGES  
RCRD 2310-1850  
TAX MAP 6 LOT 13  
SEE RCRD 937-102

LEGEND

- FND IP FOUND IRON PIPE
- SET IP SET 3/4" OR 1" IRON PIPE WITH YELLOW SURVEY CAP (STOCKTON #752)
- RR SPIK RAILROAD SPIKE
- SET DH SET DRILL HOLE
- STONE WALL
- RCRD ROCKINGHAM COUNTY
- RCRD ROCKINGHAM COUNTY
- RCRD ROCKINGHAM COUNTY
- FND SB FOUND FIELDSTONE BOUND
- IP&T IRON PIPE IN STONES
- IPIN IRON PIN (REBAR)
- SET SPIKE SET 14" NAIL (1/2" HEAD)

**TRACT 6**  
N/F THE FRANCIS H. FITZGERALD  
REVOCABLE TRUST OF 1991  
RCRD 2919-2875  
TAX MAP 60 LOT 6  
**1.90 ACRES±**  
1.86 ACRES± IN HAMPTON  
1600 SF± IN NORTH HAMPTON

**TRACT 7**  
N/F THE FRANCIS H. FITZGERALD  
REVOCABLE TRUST OF 1991  
RCRD 2919-2875  
HAMPTON TAX MAP 60 LOT 17d  
NORTH HAMPTON TAX MAP 2 LOT 66  
**2.78 ACRES±**

**TRACT 8**  
**1.992 ACRES±**

**TRACT 8**  
N/F THE FRANCIS H. FITZGERALD  
REVOCABLE TRUST OF 1991  
RCRD 2919-2875  
SEE RCRD 3149-1446.7  
TAX MAP 2 LOT 62  
SEE RCRP #5554NS

N/F THEODORE, JR.  
& JANET G. VASSALLO  
TAX MAP 2 LOT 57-B  
SEE RCRD PLAN #021528

N/F C. CHRISTOPHER  
& ANNE L. EDGAR  
TAX MAP 2 LOT 57-C  
SEE RCRD PLAN #021528

D-24683 Sheet 3 of 3